

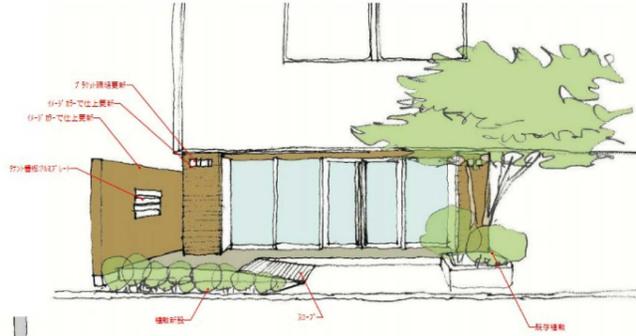


酪農会館 施設概要

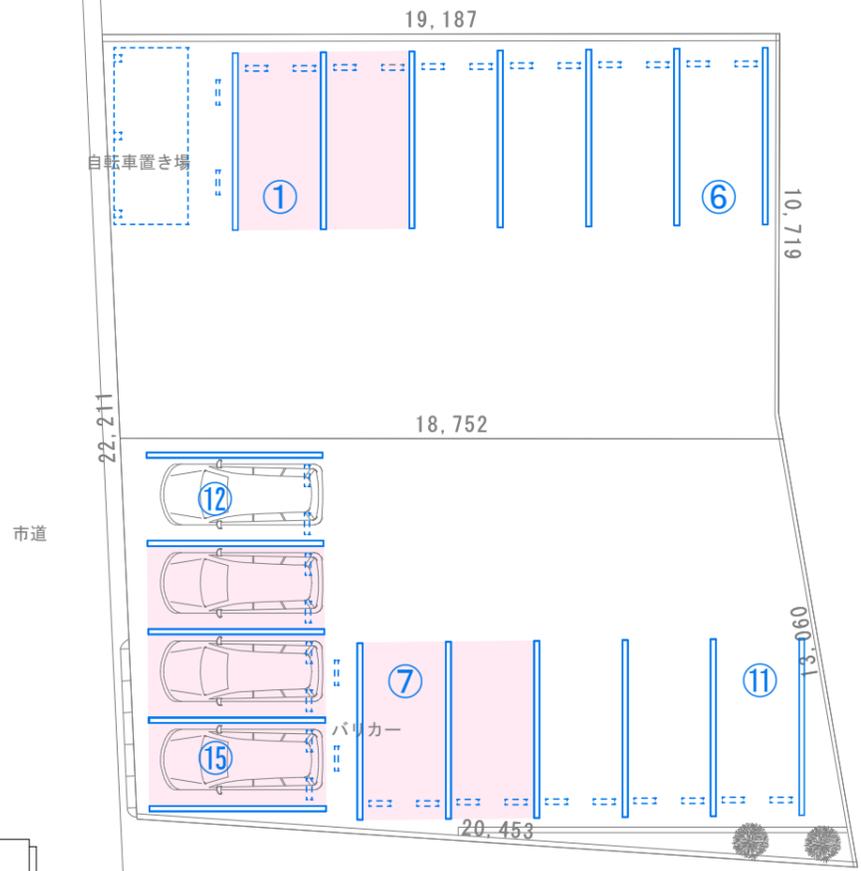



床面積表

階	延床面積 (㎡)	延床面積 (坪)	登記上
建築面積	356.13	107.72	坪
地下階	356.13	107.72	366.12 ㎡
1階	353.14	106.82	356.12 ㎡
2階	371.15	112.27	385.99 ㎡
3階	371.15	112.27	385.99 ㎡
4階	324.65	98.20	324.64 ㎡
P H 階	76.76	23.22	76.76 ㎡
延床面積	1,852.97	560.49	坪
敷地面積	500.20	151.30	464.09 ㎡

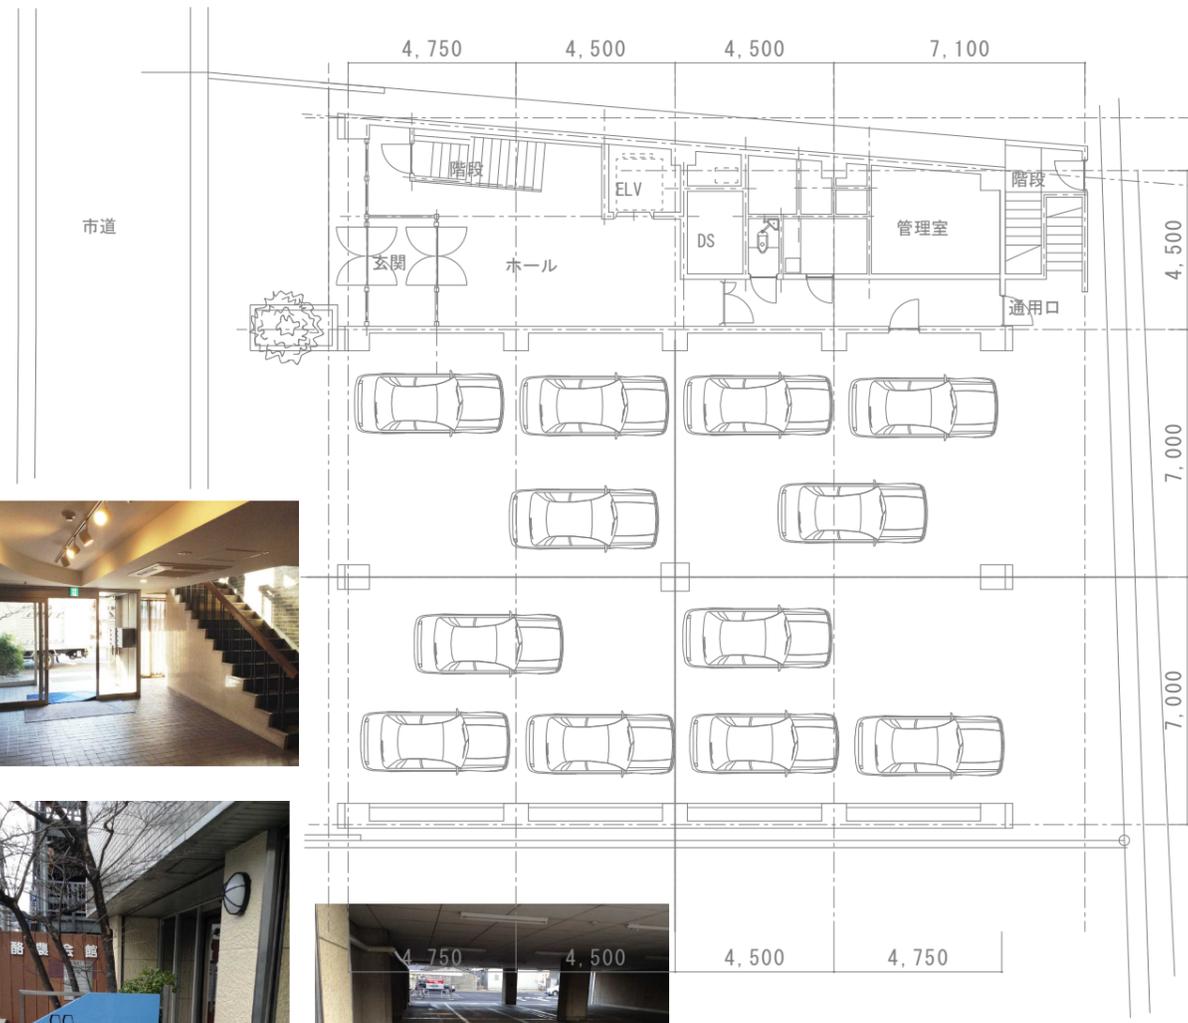


全体配置




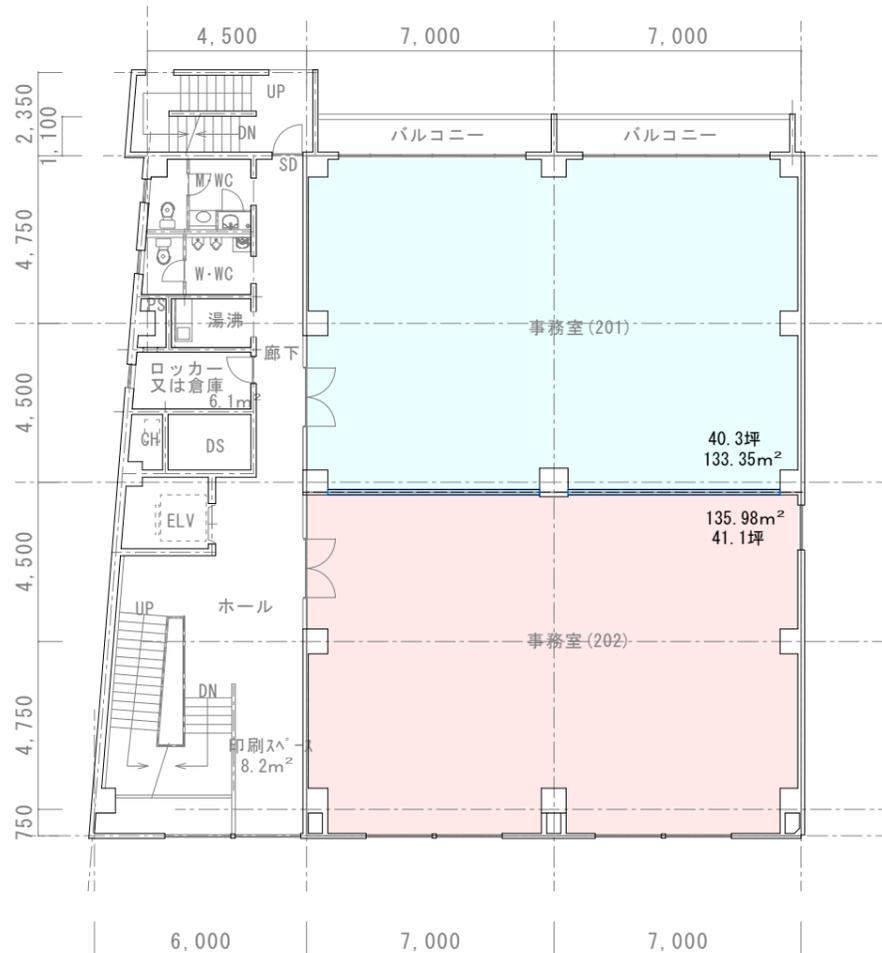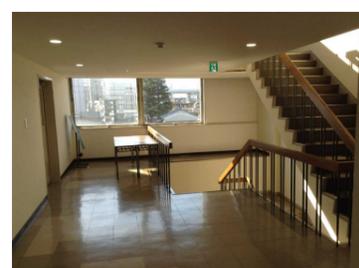

2階 平面図 S=1/200

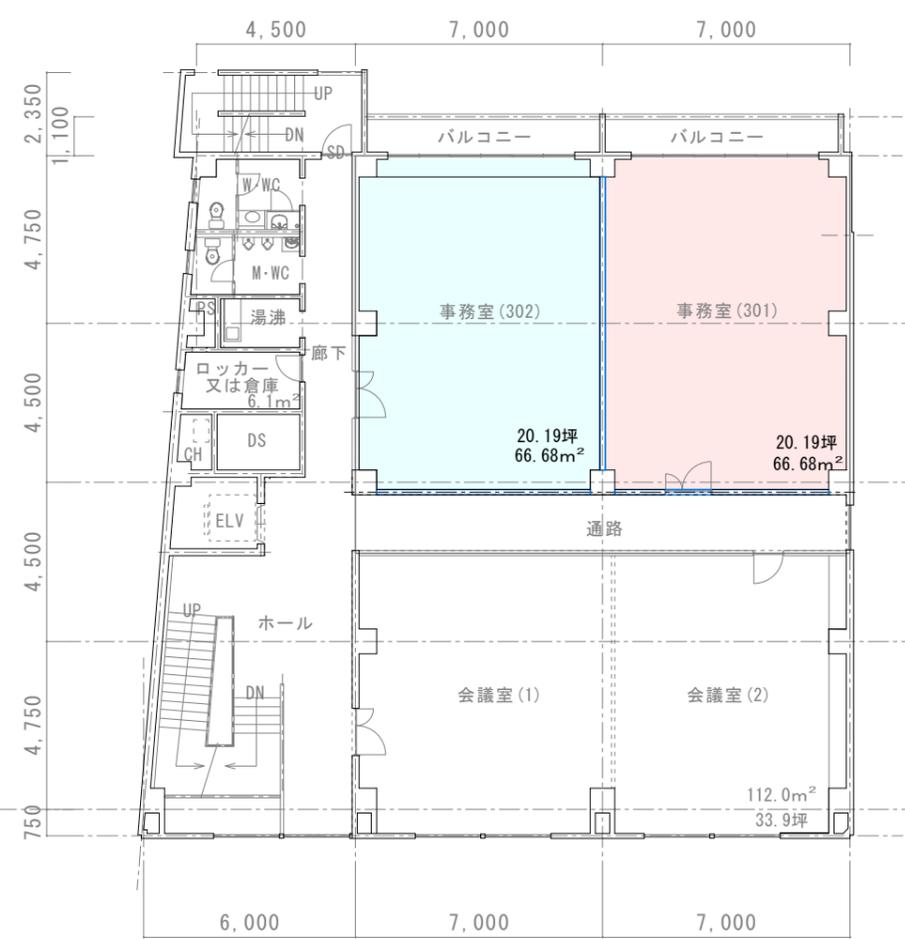

3階 平面図 S=1/200

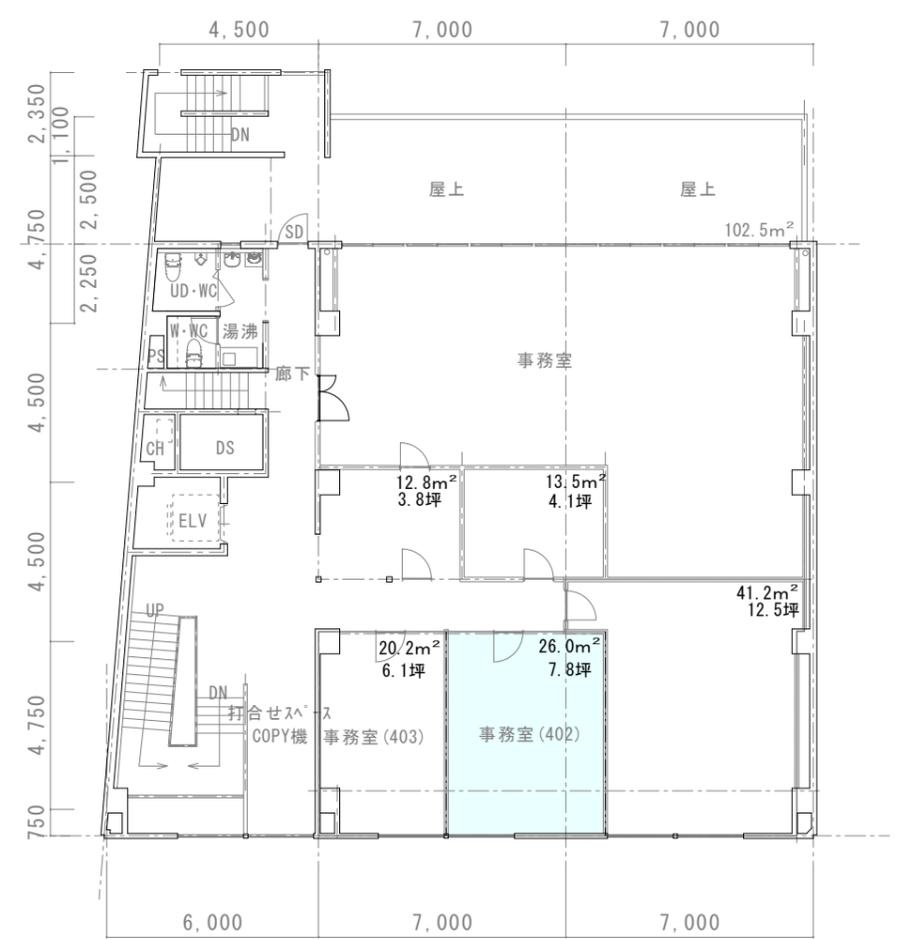

4階 平面図 S=1/200

酪農会館施設概要

2 ~ 4階 平面図

縮尺 S=1/200(A-3)
適用 20170322



株式会社

工ム設備設計事務所

〒960-8061 福島市五月町10番17号 電話 024-573-8123 FAX 024-573-8124
二級建築士事務所 登録21(509)3098号 管理建築士 八代 弘 福島県 8254号

No.